



RATHBONE PLACE

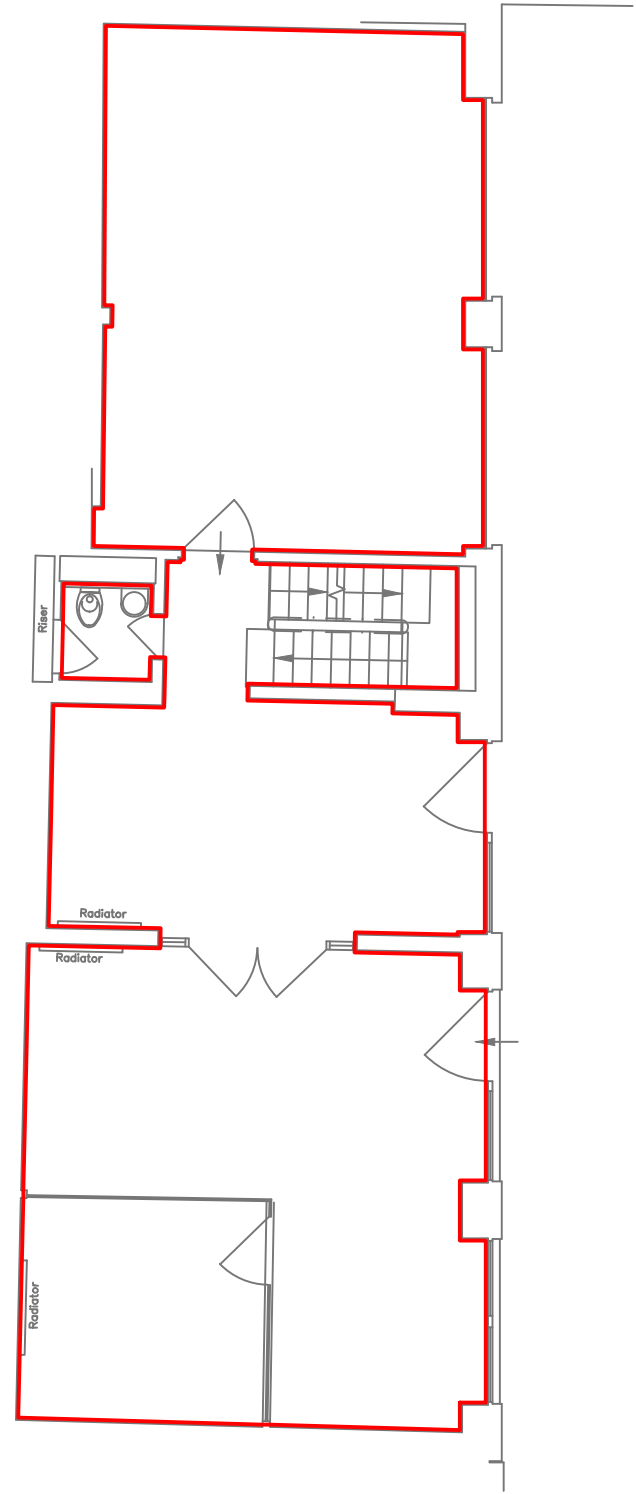

EVELYN YARD

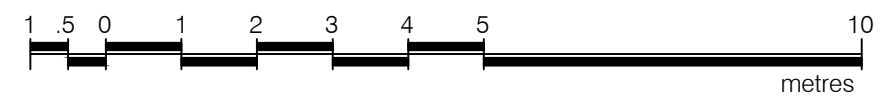

# LEASE PLAN

## EVELYN YARD

17 Evelyn Yard, LONDON, W1T

### Ground Floor

— Lease Demise


#### Notes:

Care should be taken when drawings are printed to avoid image distortion.

This drawing is issued for lease registration purposes only and further copies should be printed under the appropriate licence.

#### Revisions:

A - Original Issue (December 2019)

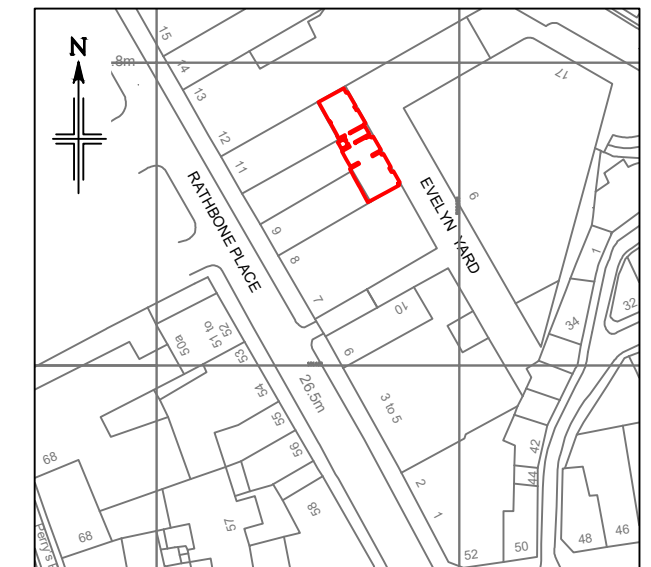

### Location Plan

Scale 1:1250

This drawing contains Ordnance Survey data which has been reproduced with the permission of the Controller of Her Majesty's Stationery Office, Crown copyright 2015.

Licence Number 100022432

**Drawing No. LF2555-LP-AG**

Issue A December 2019

Presentation Scale - 1:100 @ A3

**Lane & Frankham**

E info@laneandfrankham.com

T +44(0)20 8309 2662

W www.LaneandFrankham.com

